


OM KOTHARI INSTITUTE OF EDUCATION
 A-1, SP-IPIA, JHALAWAR ROAD, 324005,
 ANANTPURA, KOTA.

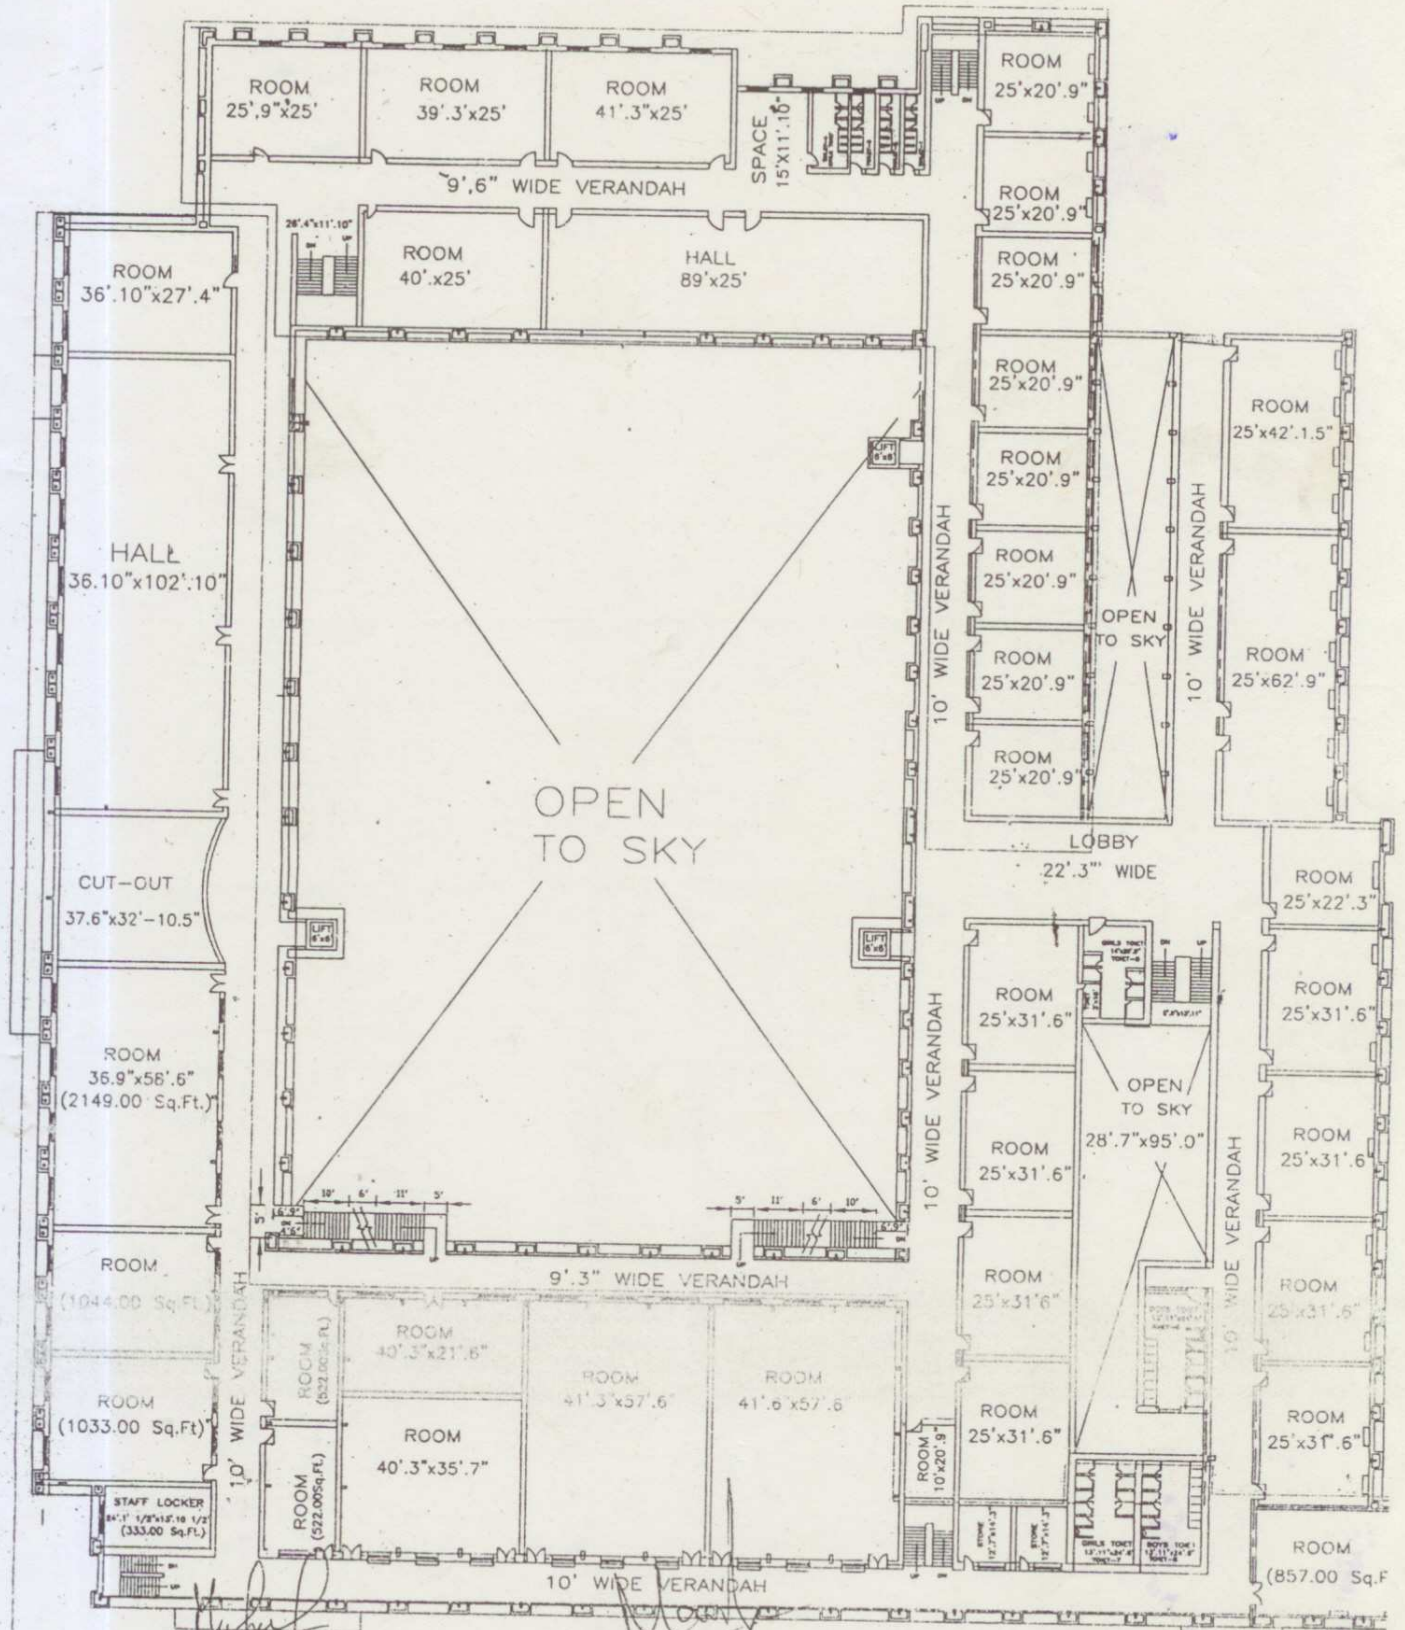

MUKUL GOYAL
 ARCHITECT
 CA/95/18072

Manish Gupta
 B. Tech (Civl), D. Arch
 Jay Shree Krishna Complex
 Plot No.: 2, Keshavpura Circle, Kota.
 Mob.: 9214047757

PROJECT:-
 BUILDING OM KOTHARI INSTITUTE OF
 EDUCATION, AT A-1, SP-IPIA.

ARCHITECTS:-
 ARCHANA MUKUL GOYAL
 VIS' ARCH
 C-2, RAJSHREE APT. S-9, JYOTI NAGAR

DRAWING TITLE:- FIRST FLOOR	SCALE: N.T.S	DATE	SHEET TTCK,
FILEPATH: WS-1/E/OM BUSINESS	DEALT BY	NORTH	REV.